
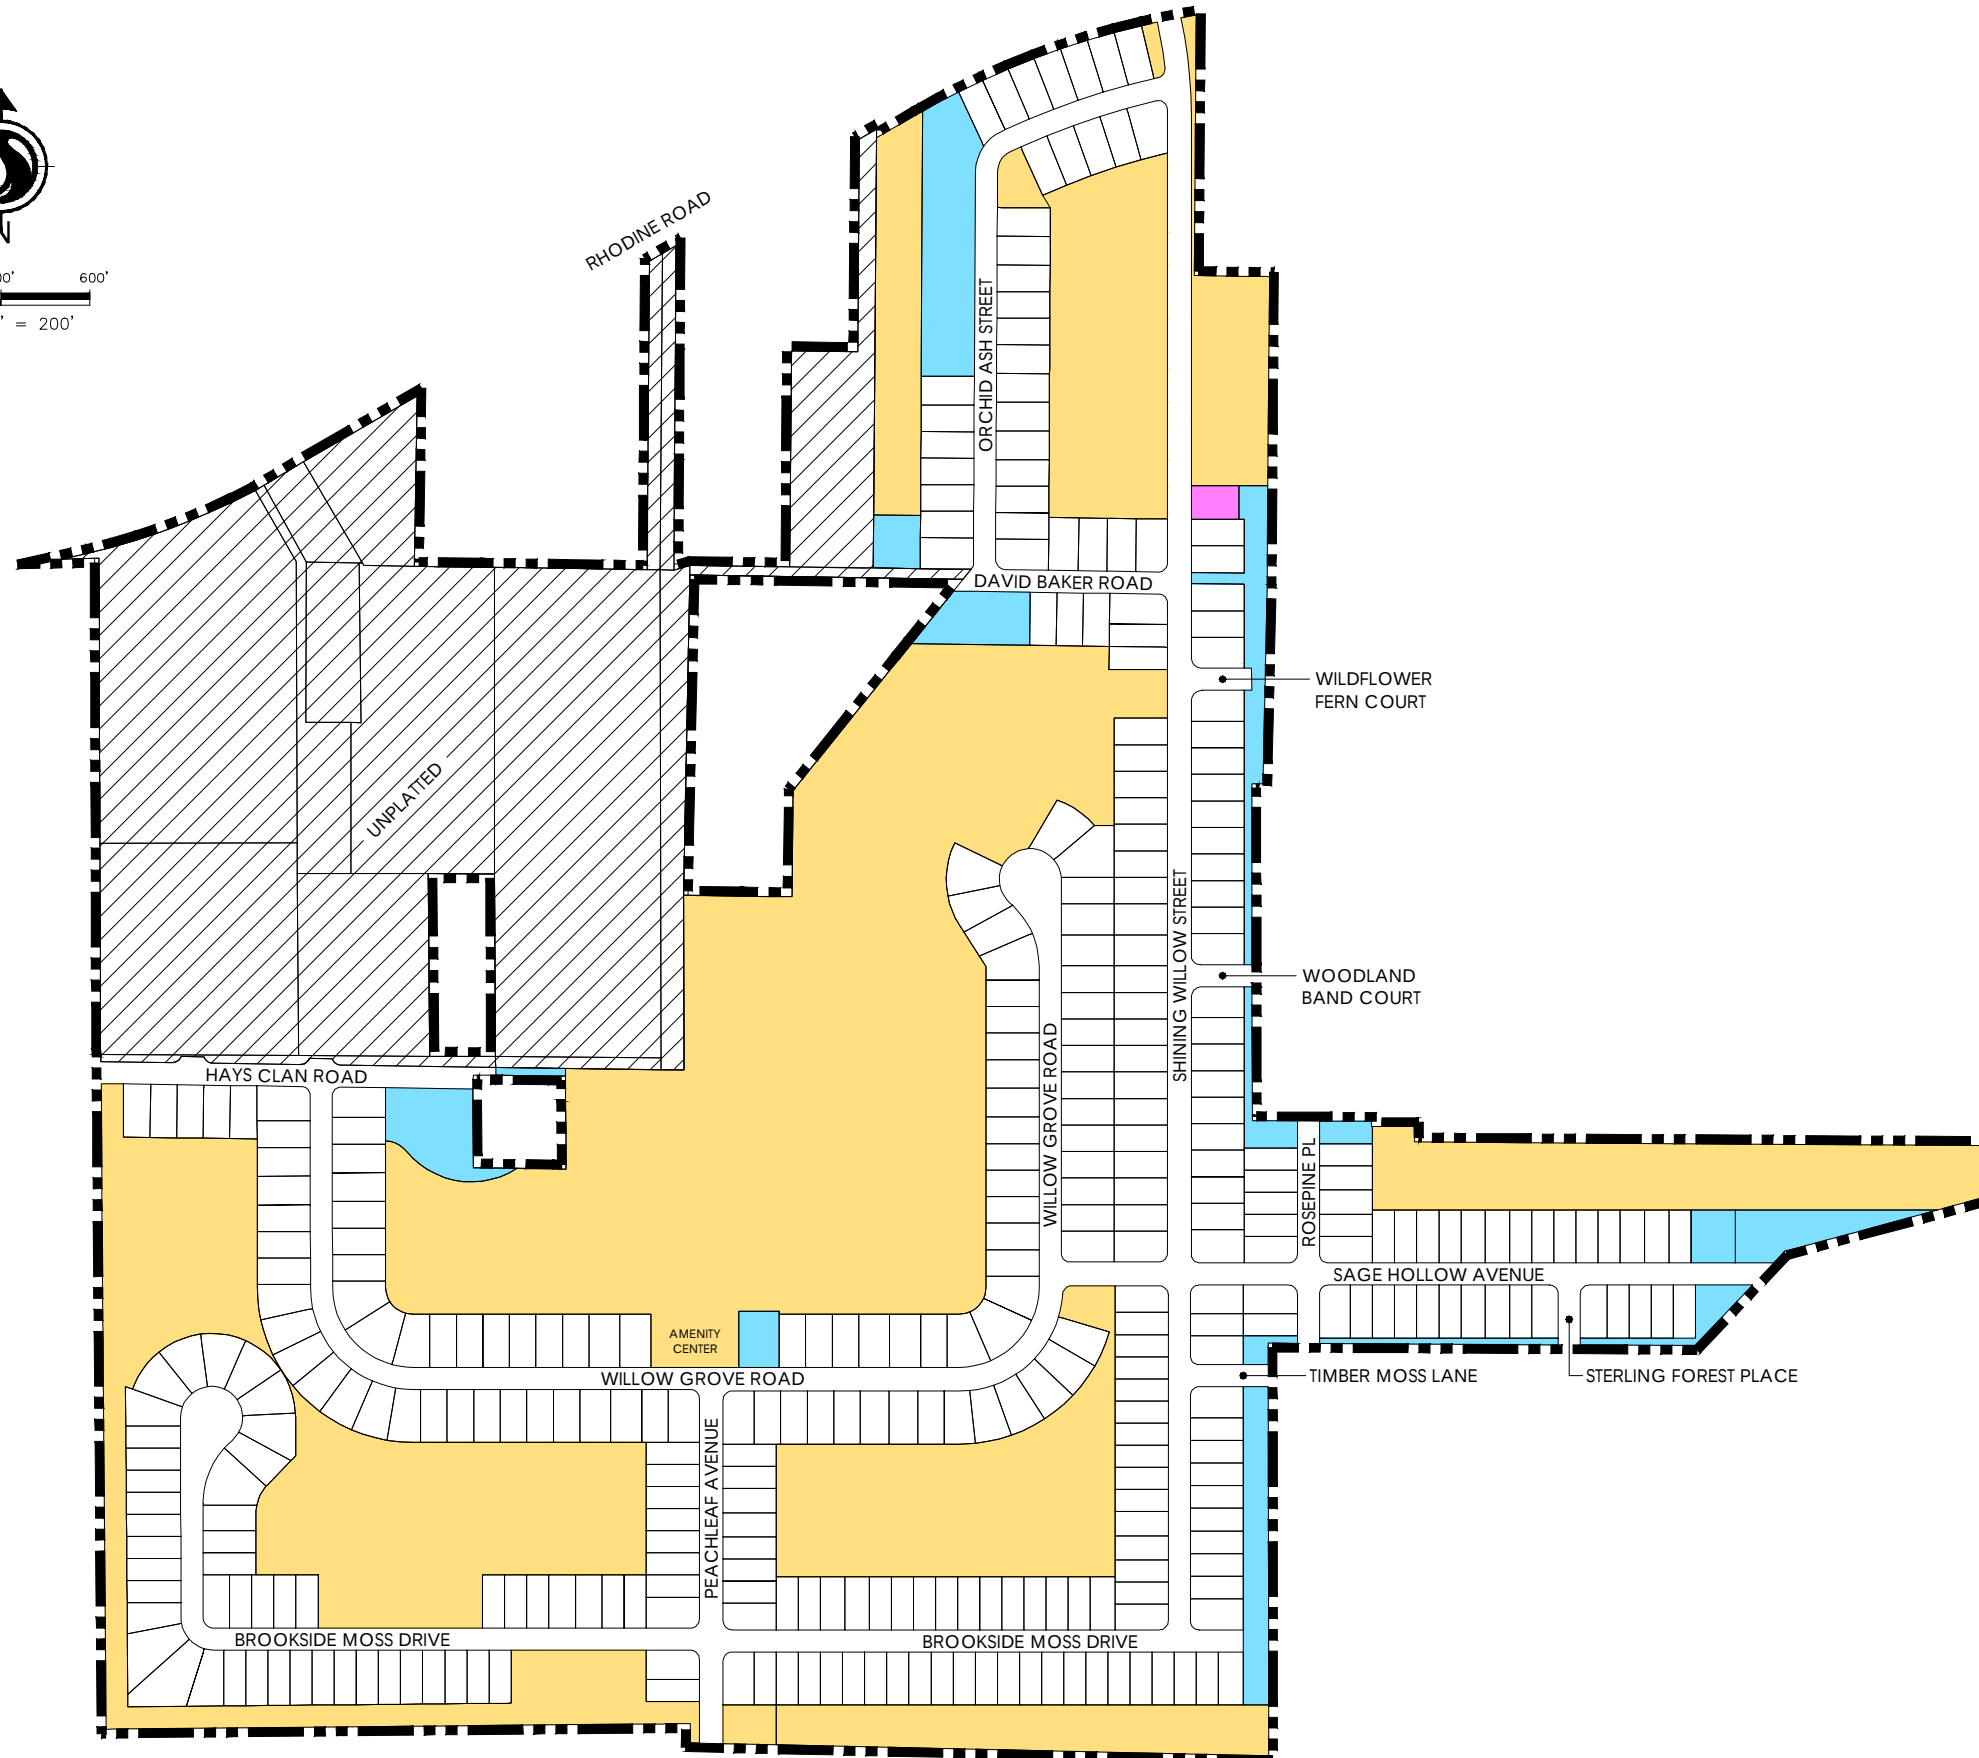


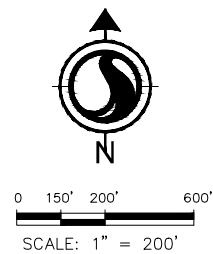

Copyright Reserved

The Contractor shall verify and be responsible for all dimensions. DO NOT scale the drawing - any errors or omissions shall be reported to Stanlec without delay.

The Copyrights to all designs and drawings are the property of Stanlec. Reproduction or use for any purpose other than that authorized by Stanlec is forbidden.

Legend

- CDD BOUNDARY**
- BELMOND RESERVE CDD**
- HILLSBOROUGH COUNTY**
- RHODINE HOLDINGS, LLC**

[illegible]

Permit-Seal

Client/Project

BELMOND RESERVE
COMMUNITY DEVELOPMENT DISTRICT

Riverview, Hillsborough County, Florida

Title

OWNERSHIP MAP

Project No. 215615355	Scale 1" = 200'	
Drawing No. X01	Sheet 1 of 1	Revision 0

\\12156\active\215615355\civil\active\exhibits\215615355-X01-Ownership Map.dwg
2022/08/03 1:15 PM By: Nurse, Vanessa